



SITE LOCATION

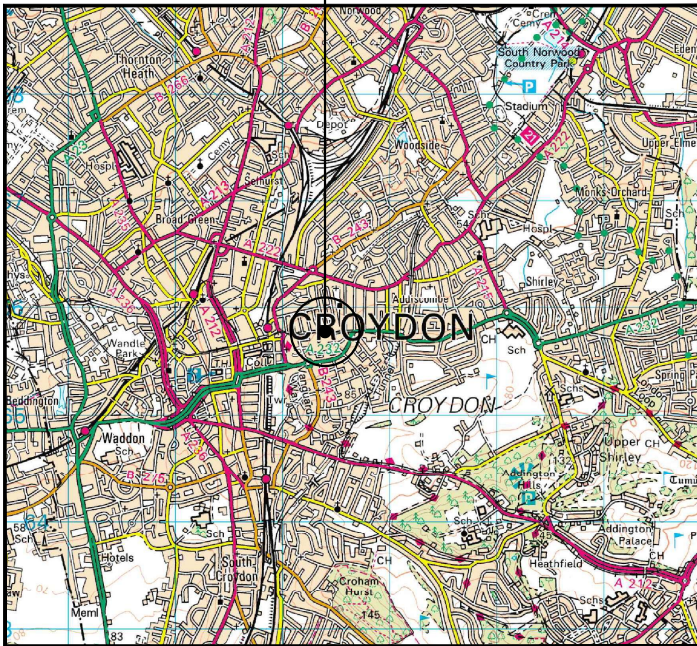


SITE LOCATION
(Scale 1:50000)



SITE PHOTO

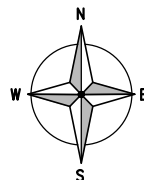

SITE LOCATION

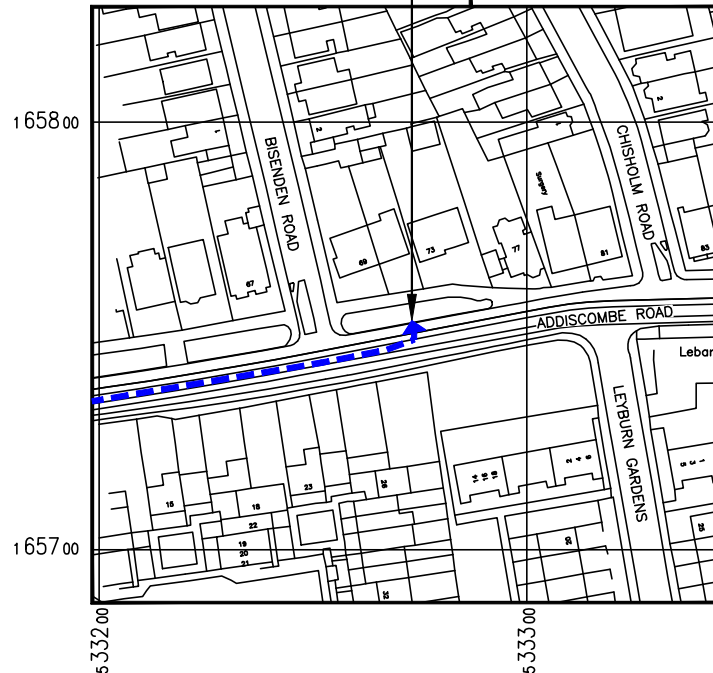

DETAILED SITE LOCATION
(Scale 1:1250)

Based upon Ordnance Survey map extract
with the permission of the Controller of
Her Majesty's Stationary Office.
Crown copyright.
Licence No. 100020449

ALL DIMENSIONS ARE IN mm UNLESS NOTED OTHERWISE

N.G.R E: 533281 N: 165756

DIRECTIONS TO SITE:

HEADING NORTH ON THE M23 THEN
CONTINUE ONTO LONDON ROAD/A23. AFTER
6.5 MILES TURN RIGHT ONTO STAFFORD
ROAD/A232. AT THE ROUNDABOUT TAKE THE
2ND EXIT ONTO BARCLAY ROAD/A232. THEN
AT THE ROUNDABOUT TAKE THE 1ST EXIT
ONTO PARK HILL ROAD. THEN TURN RIGHT
ONTO ADDISCOMBE ROAD AND THE SITE WILL
BE LOCATED ON THE LEFT ADJACENT A
LAMPPOST (REFERENCE No. 026)

REV	MODIFICATION	BY	CH	DATE
A	Issued for Approval	TH	JTP	08.04.21



CORNERSTONE - LONDON

Cell Name	Opt.
ADDISCOMBE ROAD SF	-

Cell ID No		
CORNERSTONE	TEF	VF
30594500	096388	N/A

Site Address / Contact Details	
VERGE OUTSIDE 71 ADDISCOMBE ROAD CROYDON GREATER LONDON CRO 6SE	


Drawing Title:
SITE LOCATION MAPS

Purpose of Issue:	Dwg Rev:
PLANNING	A



Drawing Number:	
100	A


Surveyed By:	Original Sheet Size:	Pack Issue
JTP	A3	

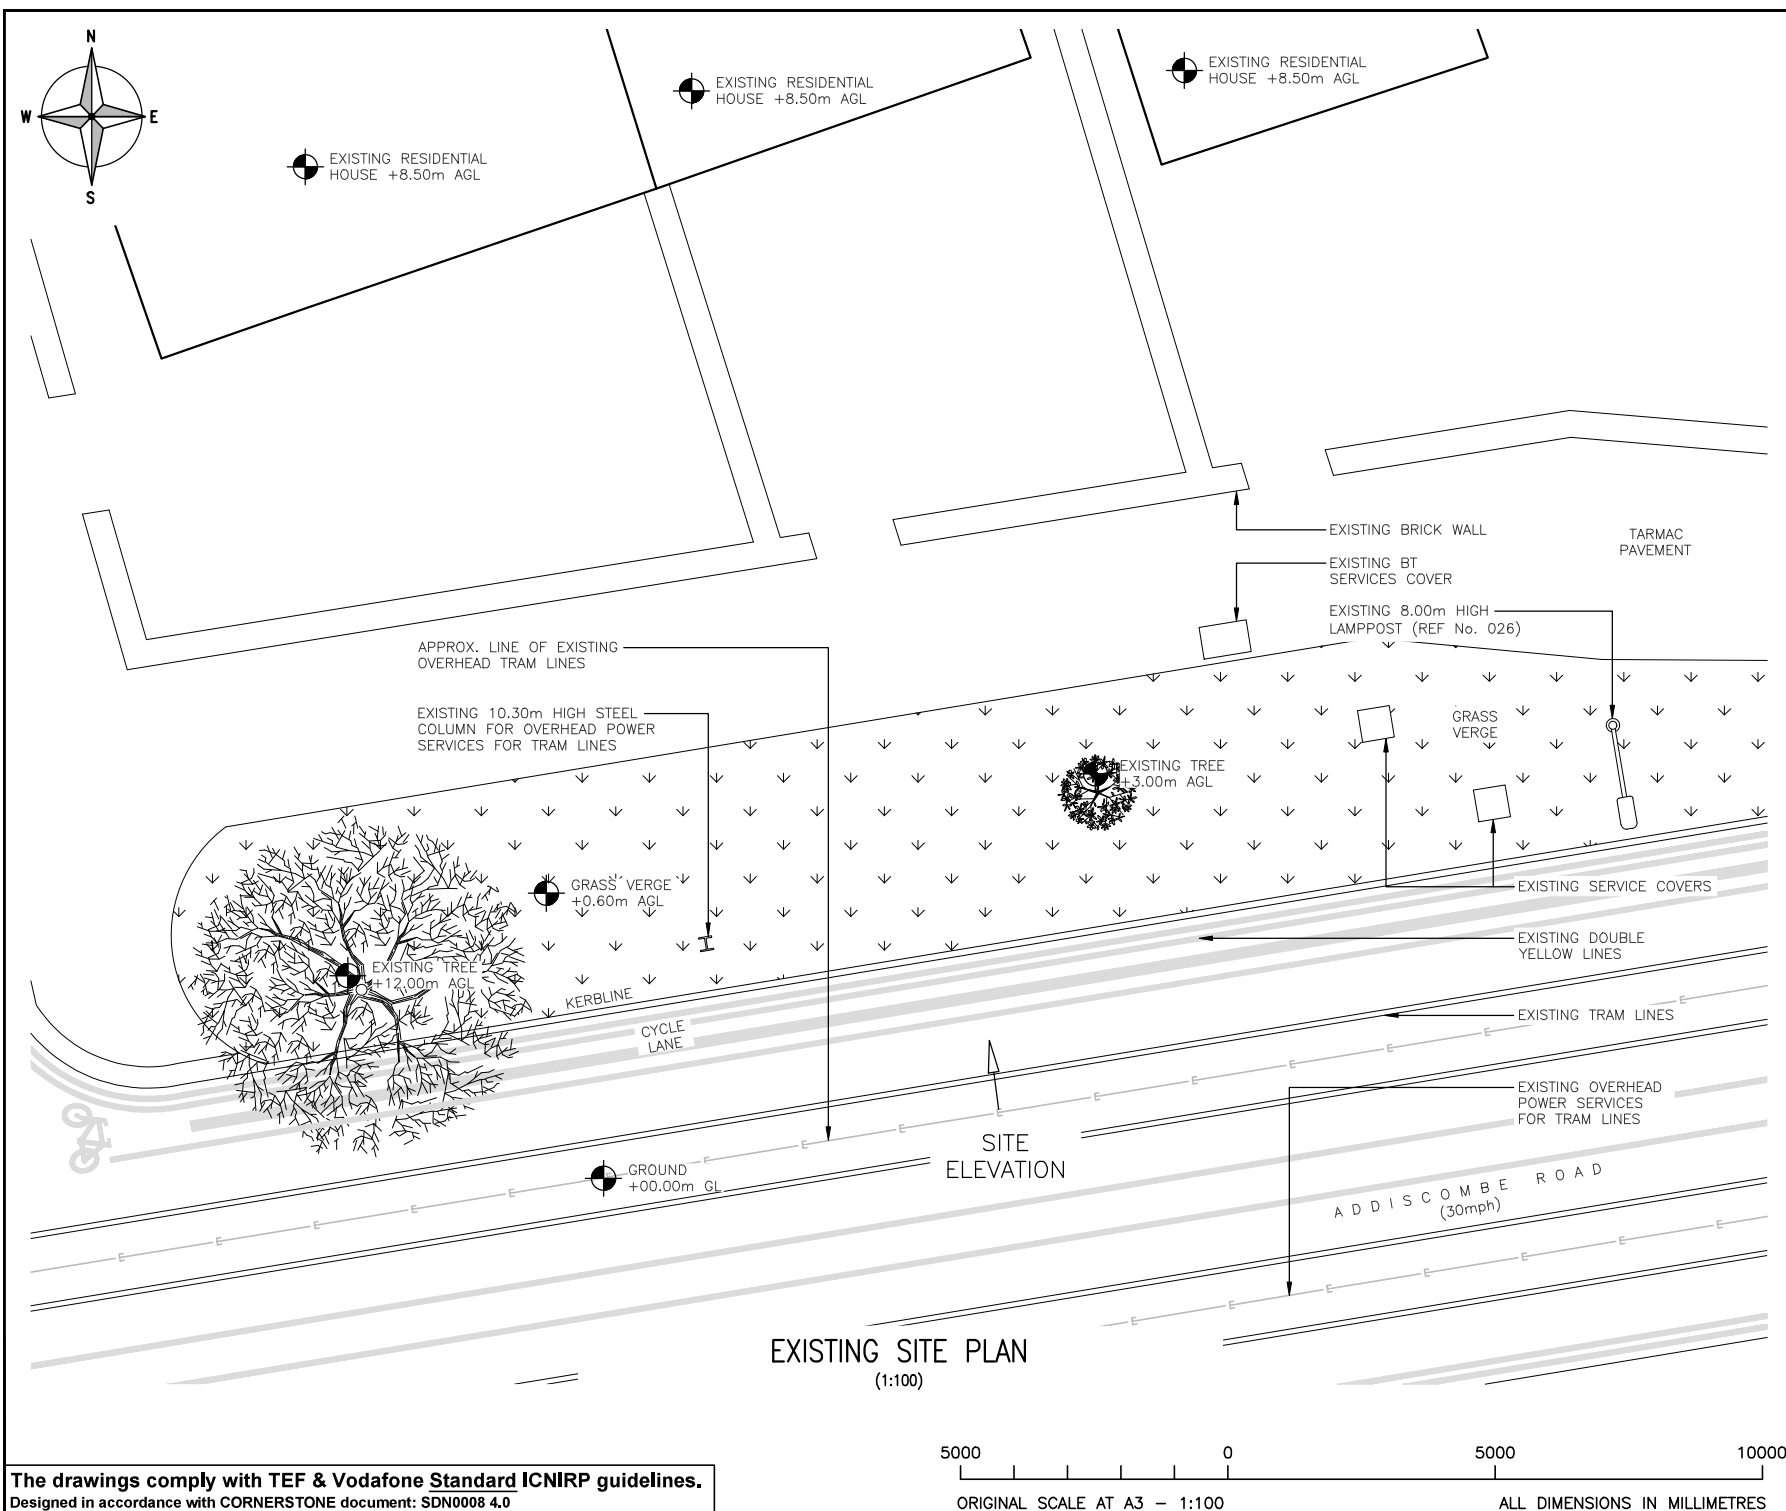

Drawn:	Date:	Checked:	Date:
TH	08.04.21	JTP	08.04.21



The drawings comply with TEF & Vodafone Standard ICNIRP guidelines.
Designed in accordance with CORNERSTONE document: SDN0008 4.0

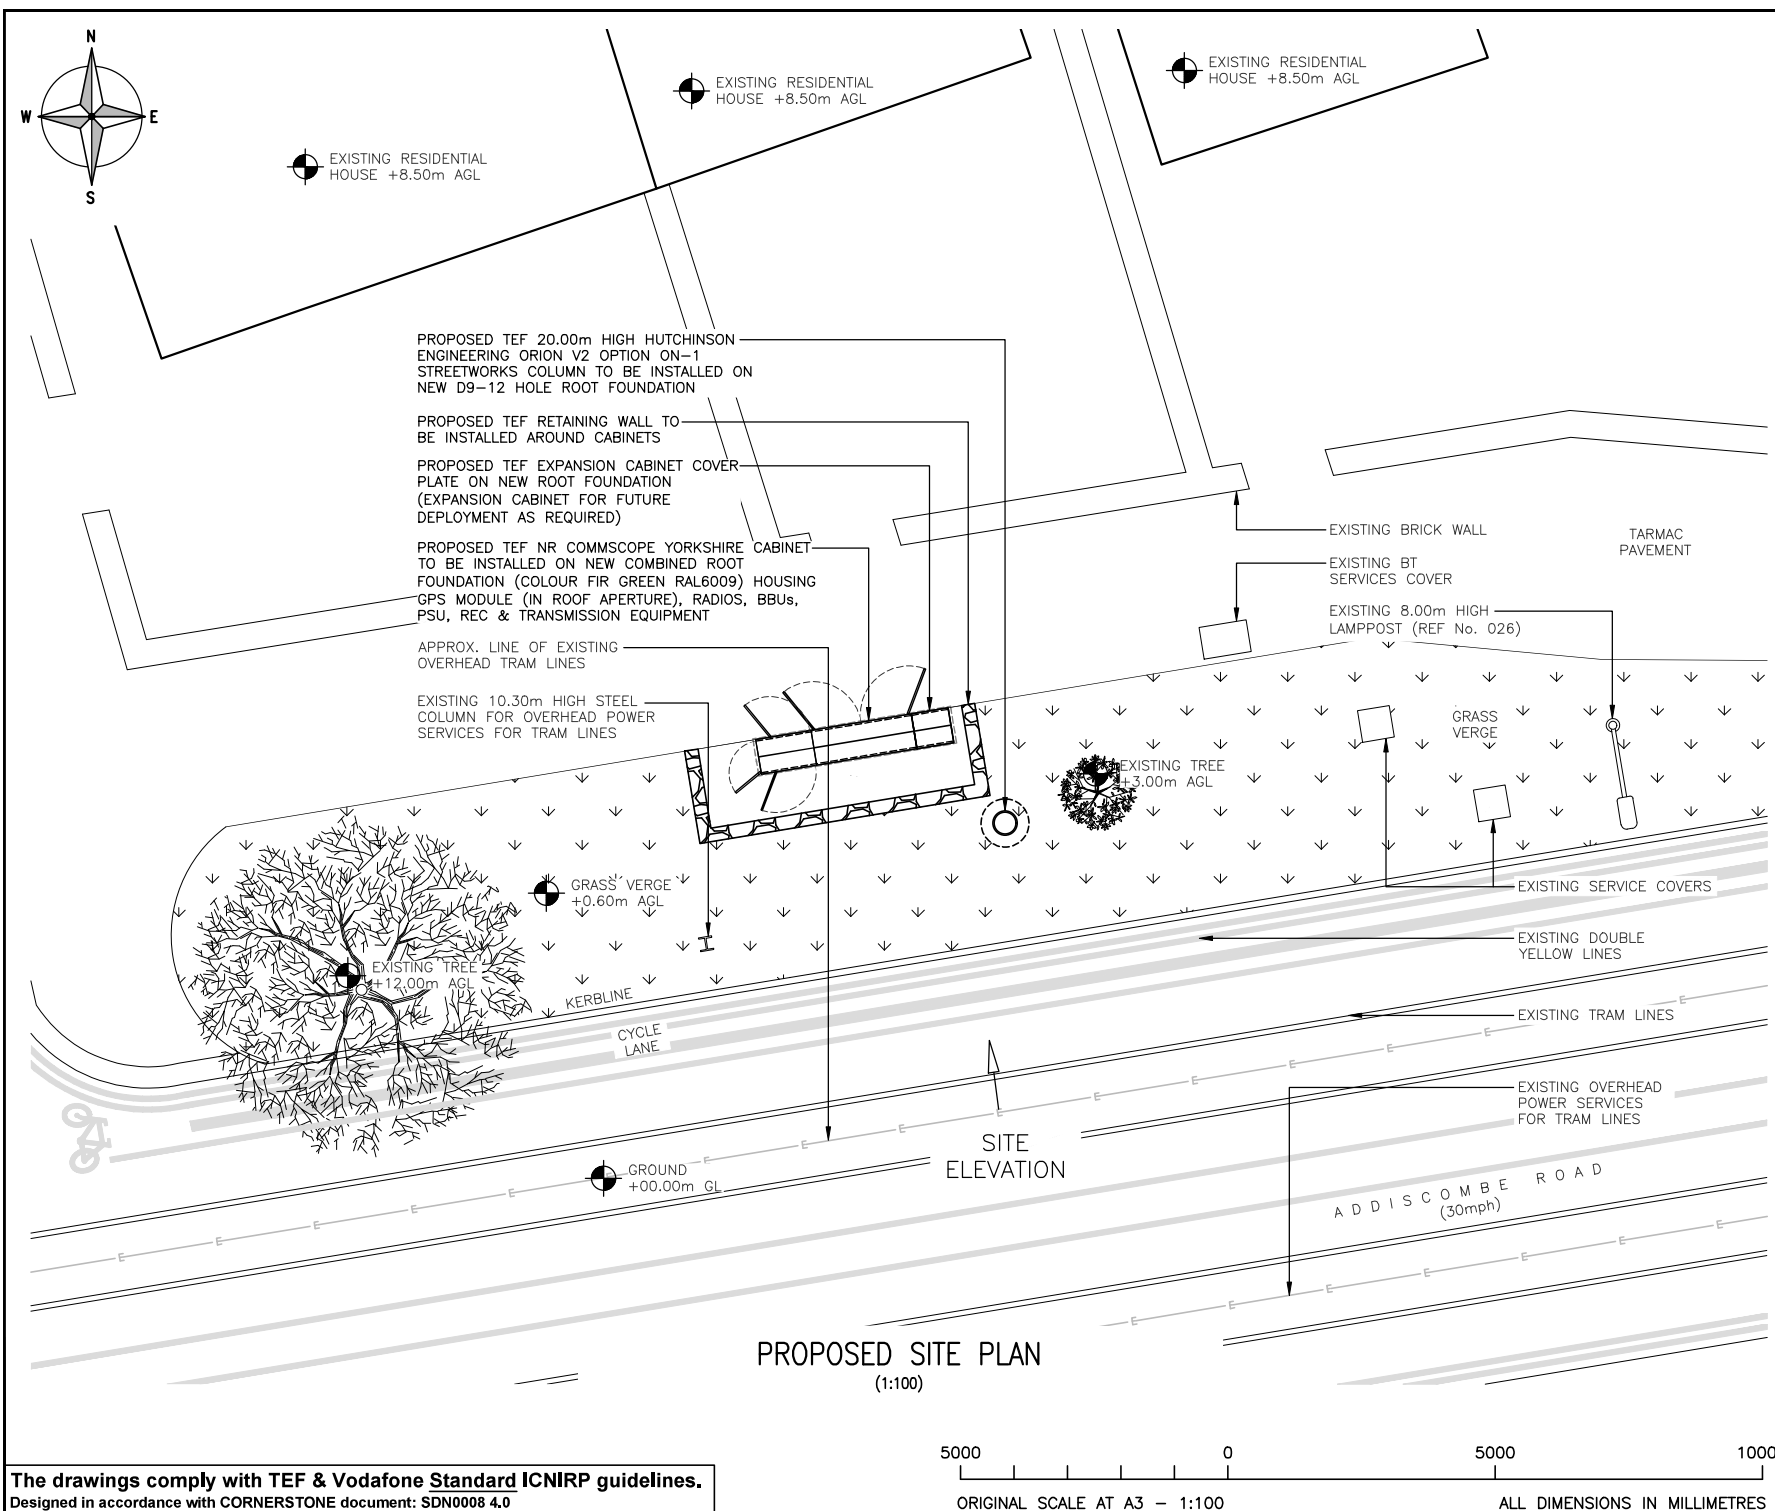ALL DIMENSIONS ARE IN mm UNLESS NOTED OTHERWISE											
N.G.R		E: 533281				N: 165756					
NOTES:											
A		Issued for Approval				TH		JTP		08.04.21	
REV		MODIFICATION				BY		CH		DATE	
<div></div>											
<div> CORNERSTONE - LONDON</div>											
Cell Name										Opt.	
ADDISCOMBE ROAD SF										-	
Cell ID No											
CORNERSTONE			TEF			VF					
30594500			096388			N/A					
Site Address / Contact Details											
VERGE OUTSIDE 71 ADDISCOMBE ROAD CROYDON GREATER LONDON CR0 6SE											
Drawing Title: EXISTING SITE PLAN											
Purpose of issue: PLANNING										Dwg Rev:	
Drawing Number: 200										A	
Surveyed By: JTP					Original Sheet Size: A3					Pack Issue	
Drawn: TH		Date: 08.04.21		Checked: JTP		Date: 08.04.21		A			



ALL DIMENSIONS ARE IN mm UNLESS NOTED OTHERWISE										
N.G.R		E: 533281			N: 165756					
A		Issued for Approval			TH		JTP		08.04.21	
REV		MODIFICATION			BY		CH		DATE	
<div></div>										
<div> CORNERSTONE - LONDON</div>										
Cell Name								Opt.		
ADDISCOMBE ROAD SF								-		
Cell ID No										
CORNERSTONE		TEF			VF					
30594500		096388			N/A					
Site Address / Contact Details										
VERGE OUTSIDE 71 ADDISCOMBE ROAD CROYDON GREATER LONDON CRO 6SE										
Drawing Title:										
PROPOSED SITE PLAN										
Purpose of issue:								Dwg Rev:		
PLANNING										
Drawing Number:										
201								A		
Surveyed By:				Original Sheet Size:				Pack Issue		
JTP				A3						
Drawn:		Date:		Checked:		Date:				
TH		08.04.21		JTP		08.04.21		A		

