


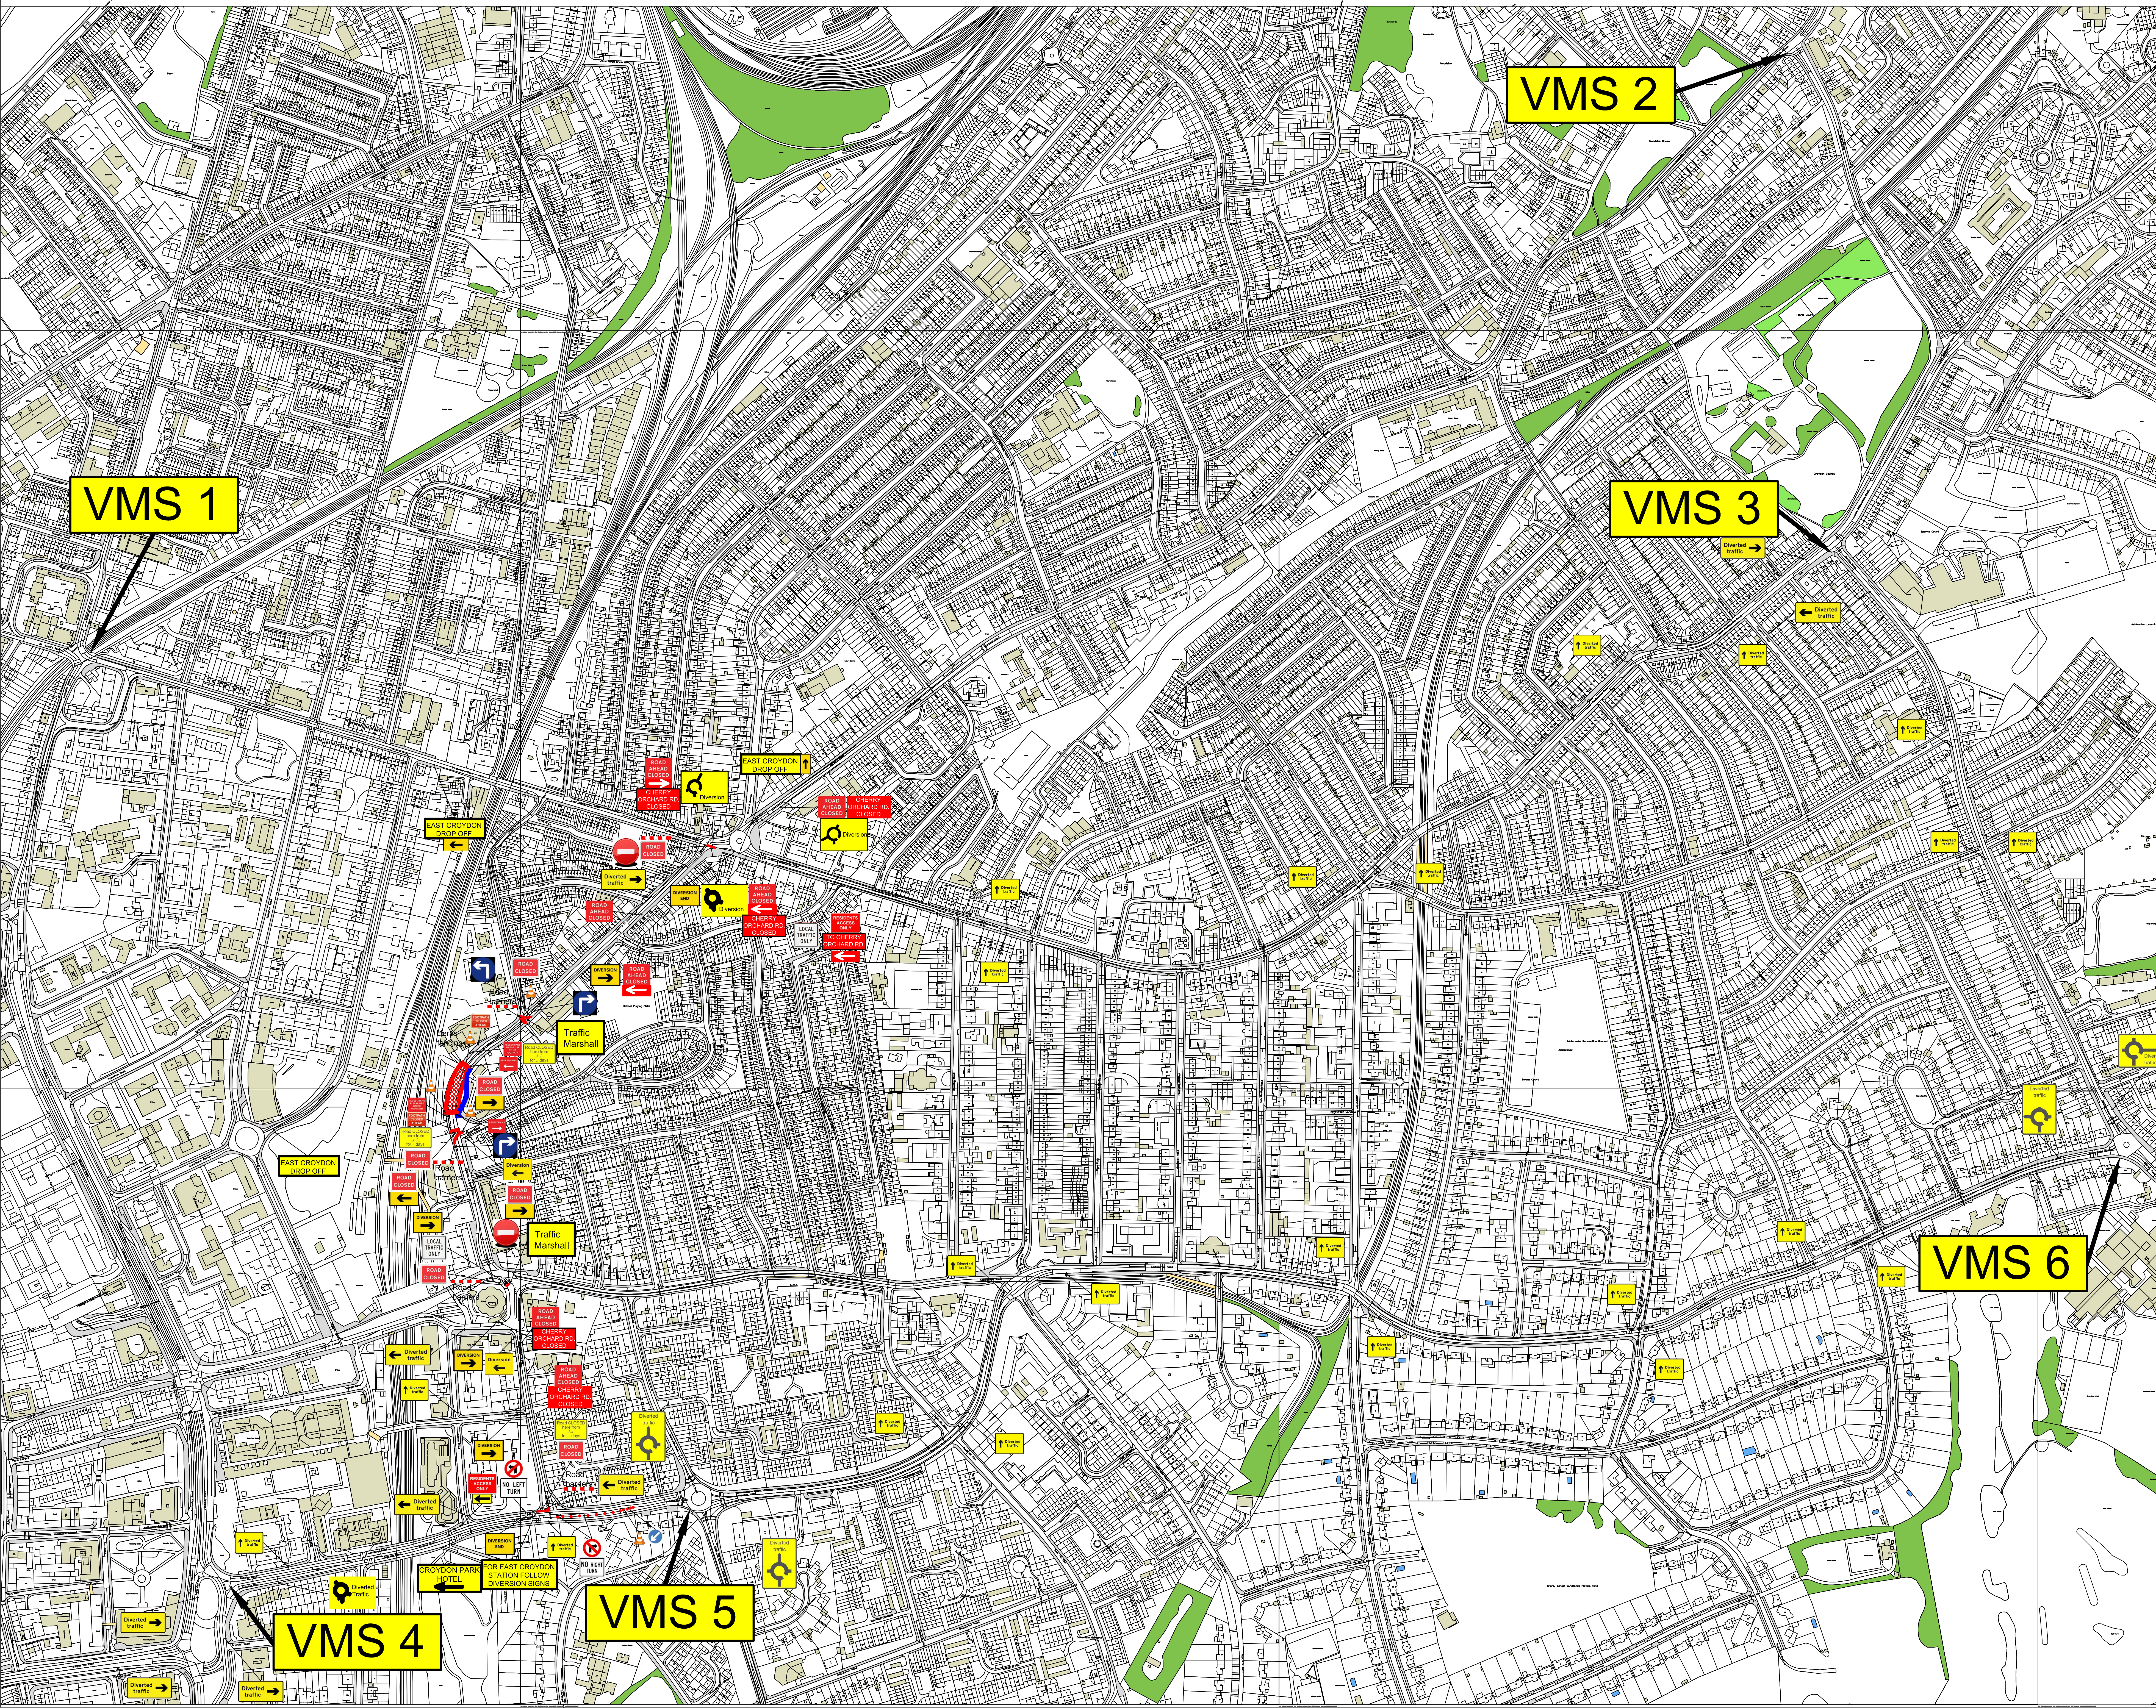

LEGEND

- PROPOSED DIVERSION ROUTE
- ROAD CLOSURE AREA
- TEMPORARY PEDESTRIAN WALKWAY
- VARIABLE MESSAGE BOARD

KEY PLAN

SIGNIFICANT HEALTH, SAFETY AND ENVIRONMENT INFORMATION RELATING TO CDM			
HEALTH:			
SAFETY:			
ENVIRONMENTAL:			
IT IS ASSUMED THAT ALL WORKS WILL BE CARRIED OUT BY A COMPETENT CONTRACTOR WORKING WHERE APPROPRIATE TO AN AGREED METHOD STATEMENT.			
REVISED	DATE	BY	CS
ISSUED FOR COMMENT	13/03/2017	CS	CS

O'Halloran & O'Brien Ltd
O'Brien House,
197-199 Garth Road,
Morden, Surrey, SM4 4NE
020 8337 5527
www.ohob.com

Job Title
Galaxy House, Cherry Orchard Rd
Client
Redrow Homes

Diversion plan
Crane dismantle works

drawn	date	scale @ A0	checked	Project No.
CCS	13/03/2017	SCALE	SJB	687
drawn Name	17011503078 DIVERSION PLAN.dwg	Phase	01	Issue/Revision
				001